




OUTBOARD PROFILE 46 METER

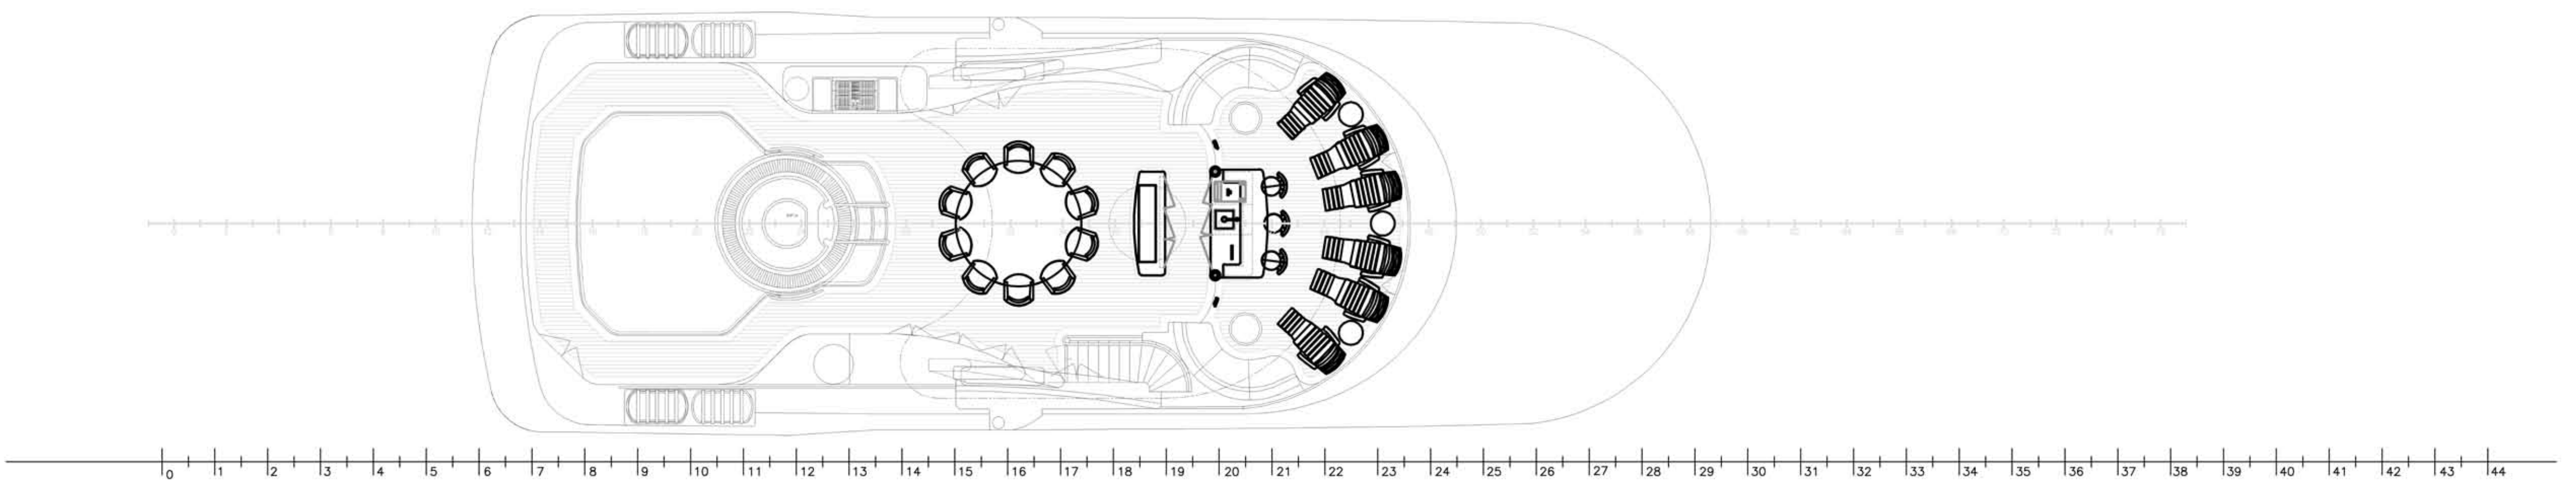


SUN DECK

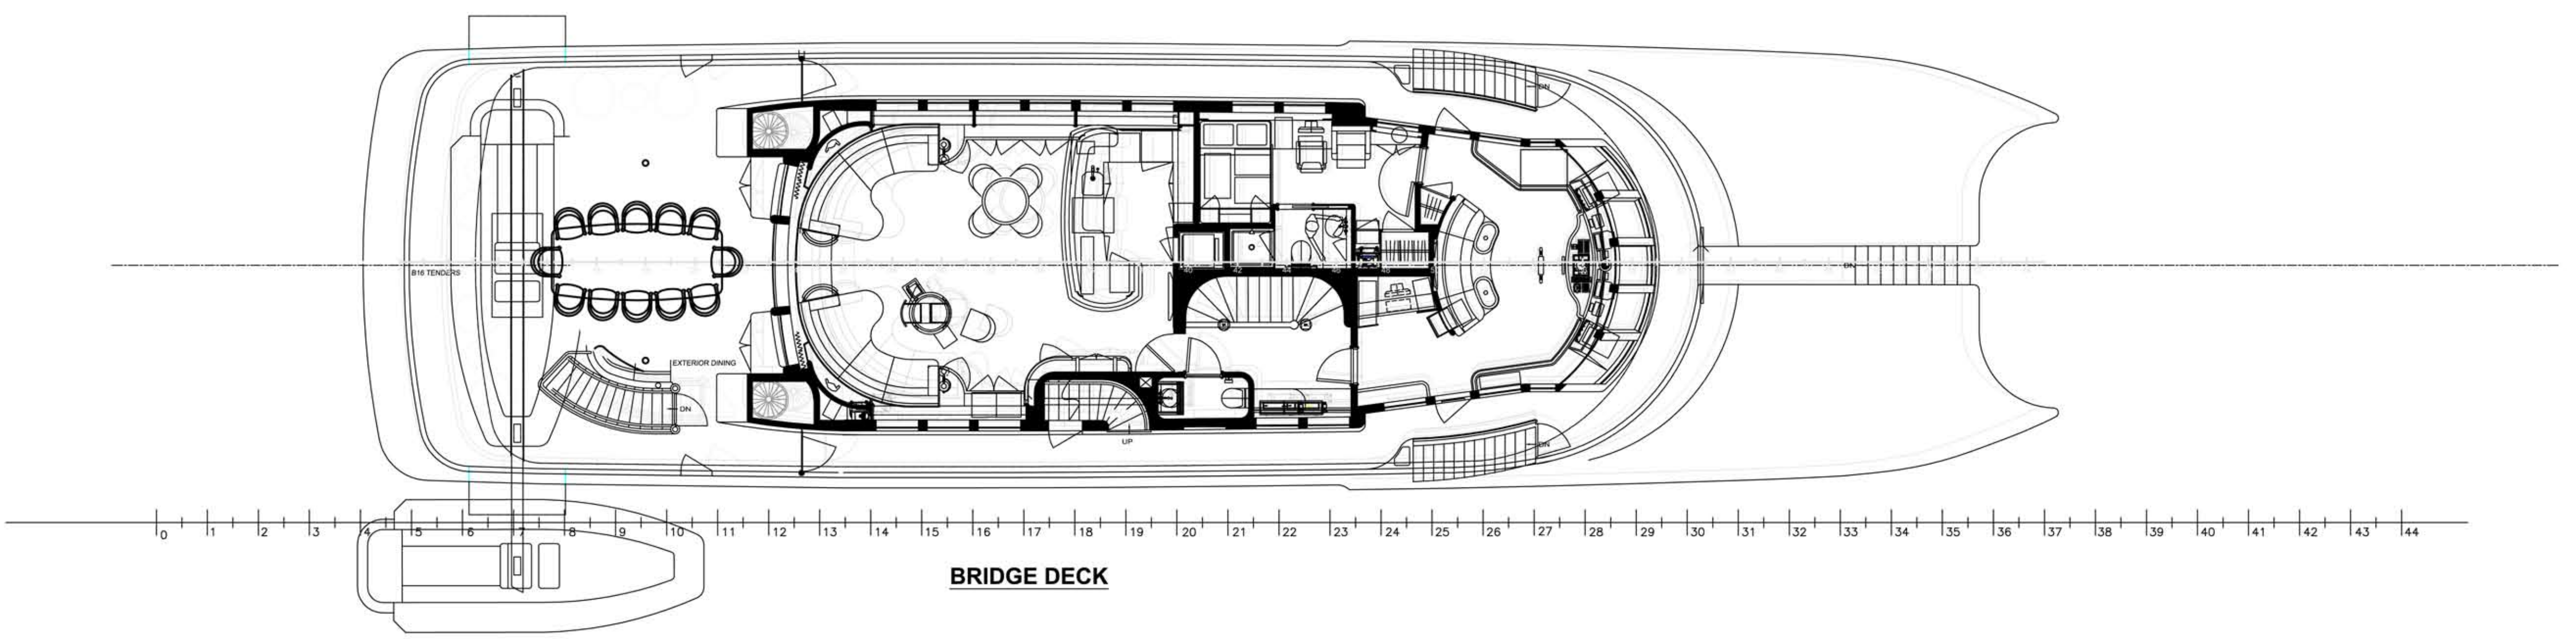


BRIDGE DECK

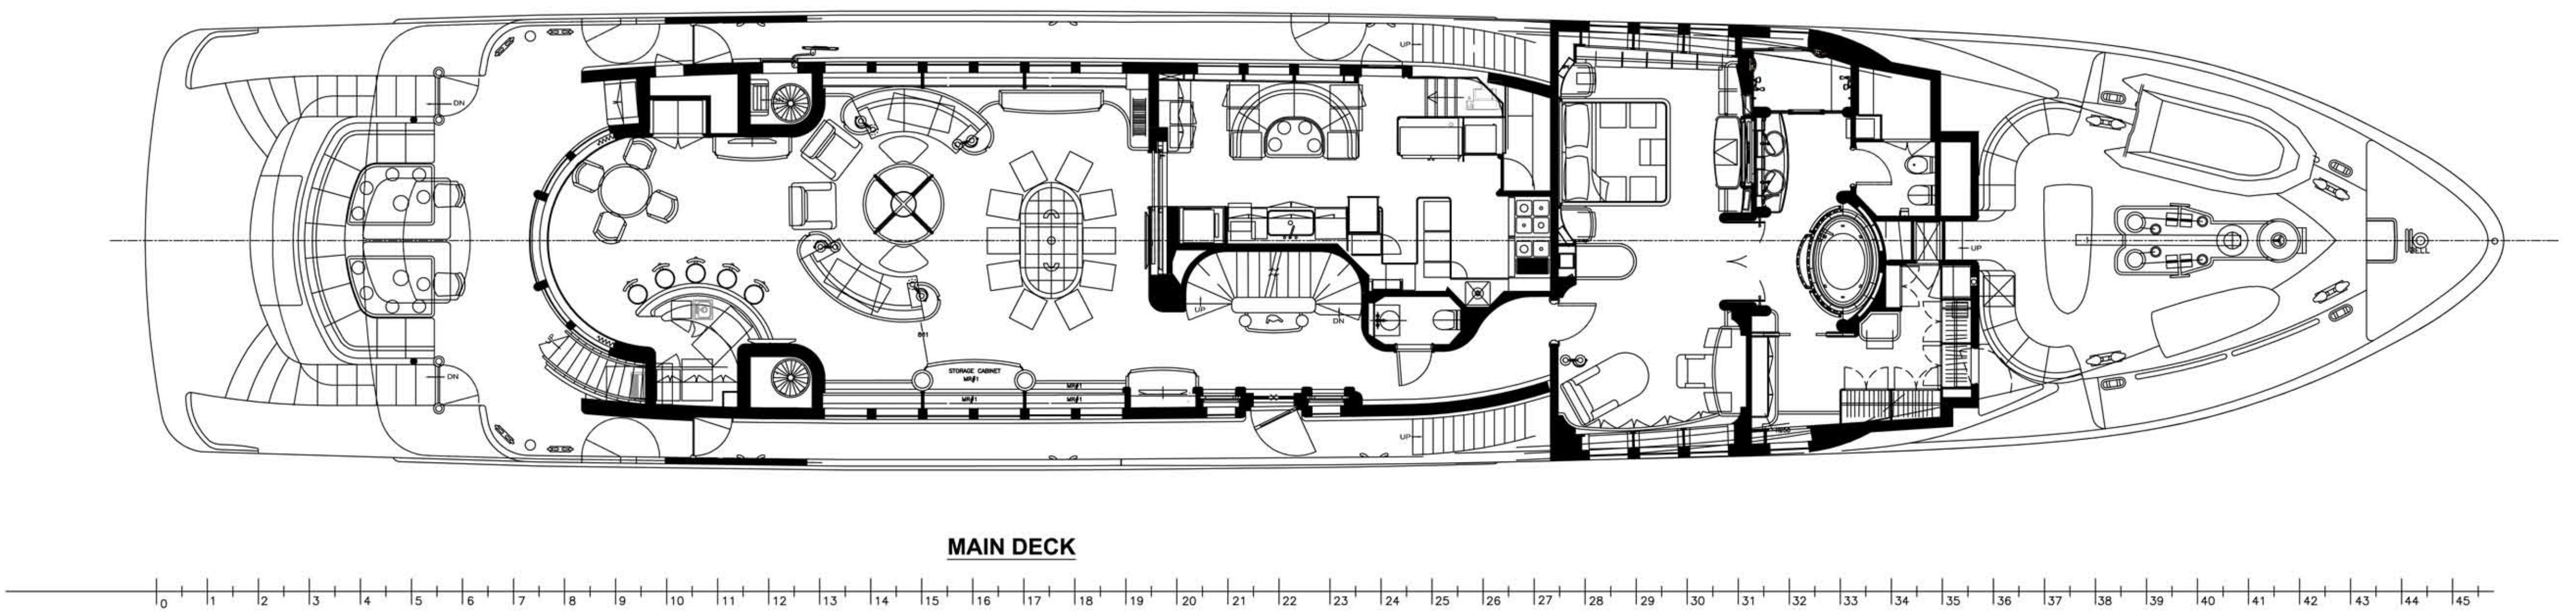

MAIN DECK

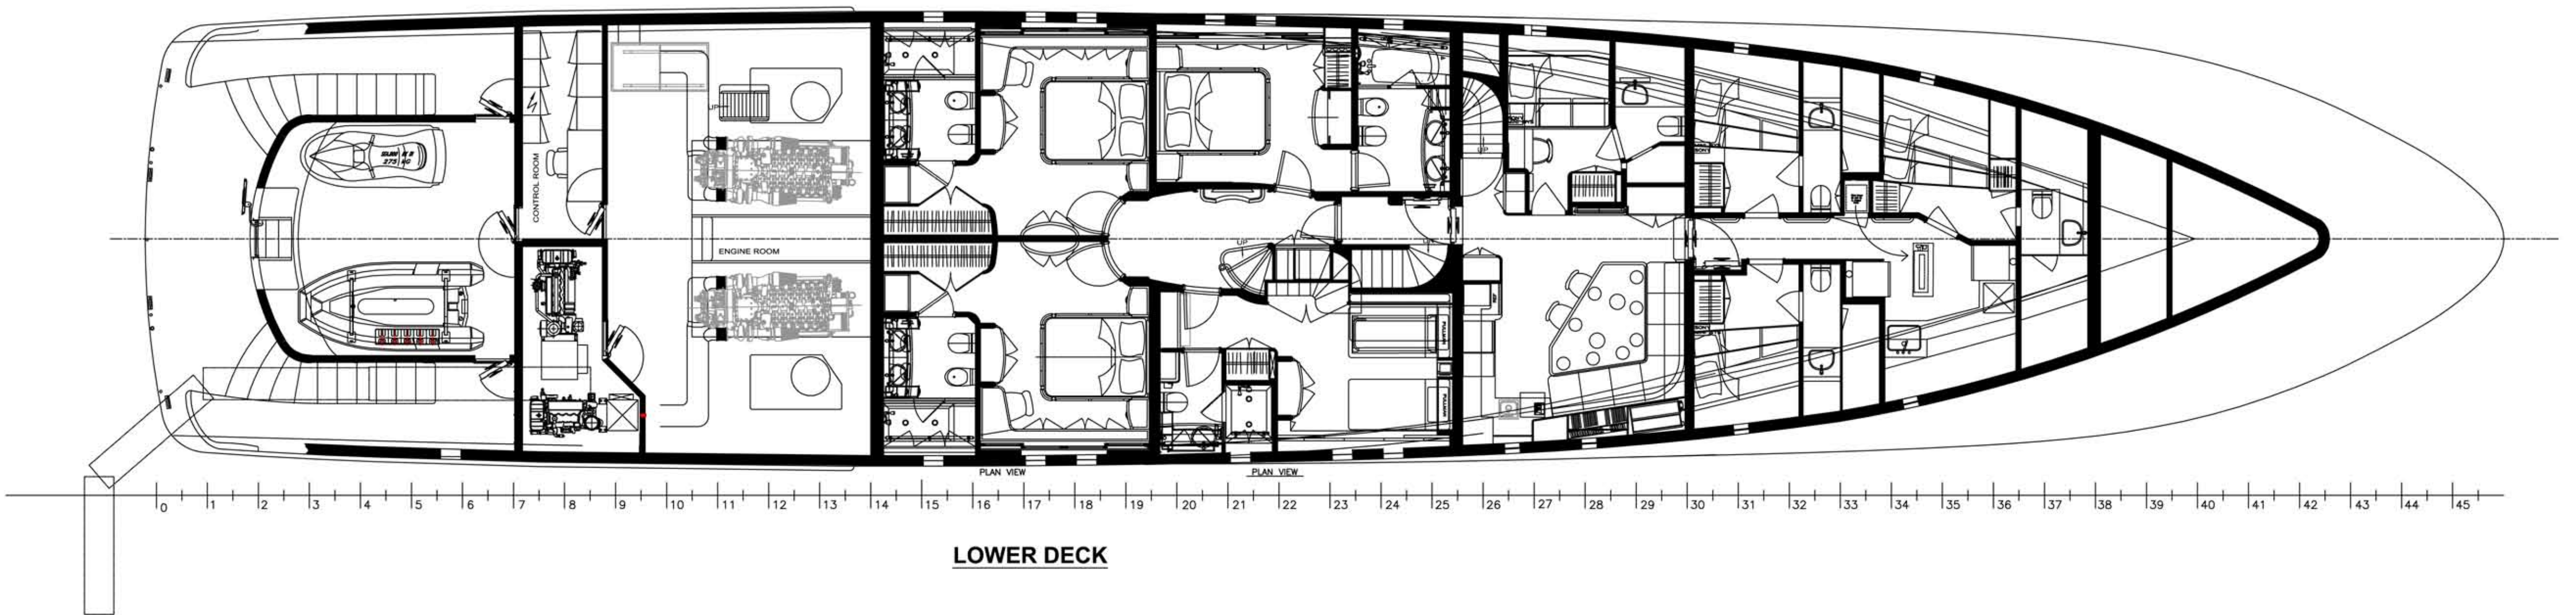

LOWER DECK

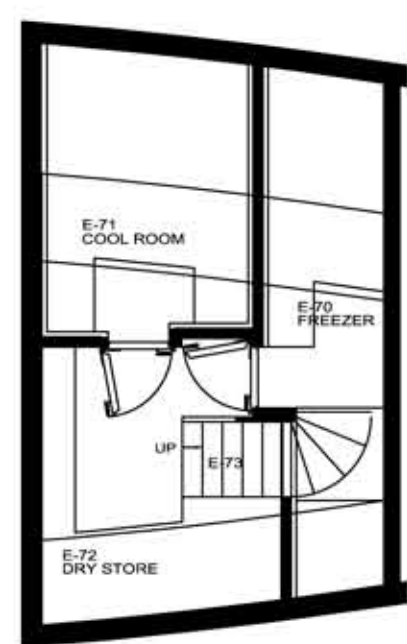

TANK DECK

OVERALL LENGTH	46.22M	151'-7"
LENGTH AT WATERLINE	40.20M	131'-10"
BEAM MOULDED	8.84M	29'-0"
DRAFT	2.60M	8'-6"

SHIPYARD & ENGINEERING WORKS
HAKVOORT B.V.
 Havensluis 17-22
 1141 AX Middelburg
 T +31 (0)20 465 45 104
 F +31 (0)20 465 45 104
 http://www.hakvoort.com

GENERAL ARRANGEMENT
 Date: 20-03-07
 Project: ALLEGRIA 0
 Sheet: 1/1